


DO NOT SCALE FROM DRAWING
 WORK TO FIGURED DIMENSIONS ONLY
 ALL EXISTING DIMENSIONS TO BE CHECKED ON SITE
 DRAWN ON Revit LT2013

No.	Description	Date
1	Store added/Layout amended	04/12/19
2	WC layout revised to suit Healthmatic reqts.	12/02/20
3	Amended to Client Comments	04/02/21
4	Amended to Client Comments	16/03/21
5	Amended to Client comments	19/03/21

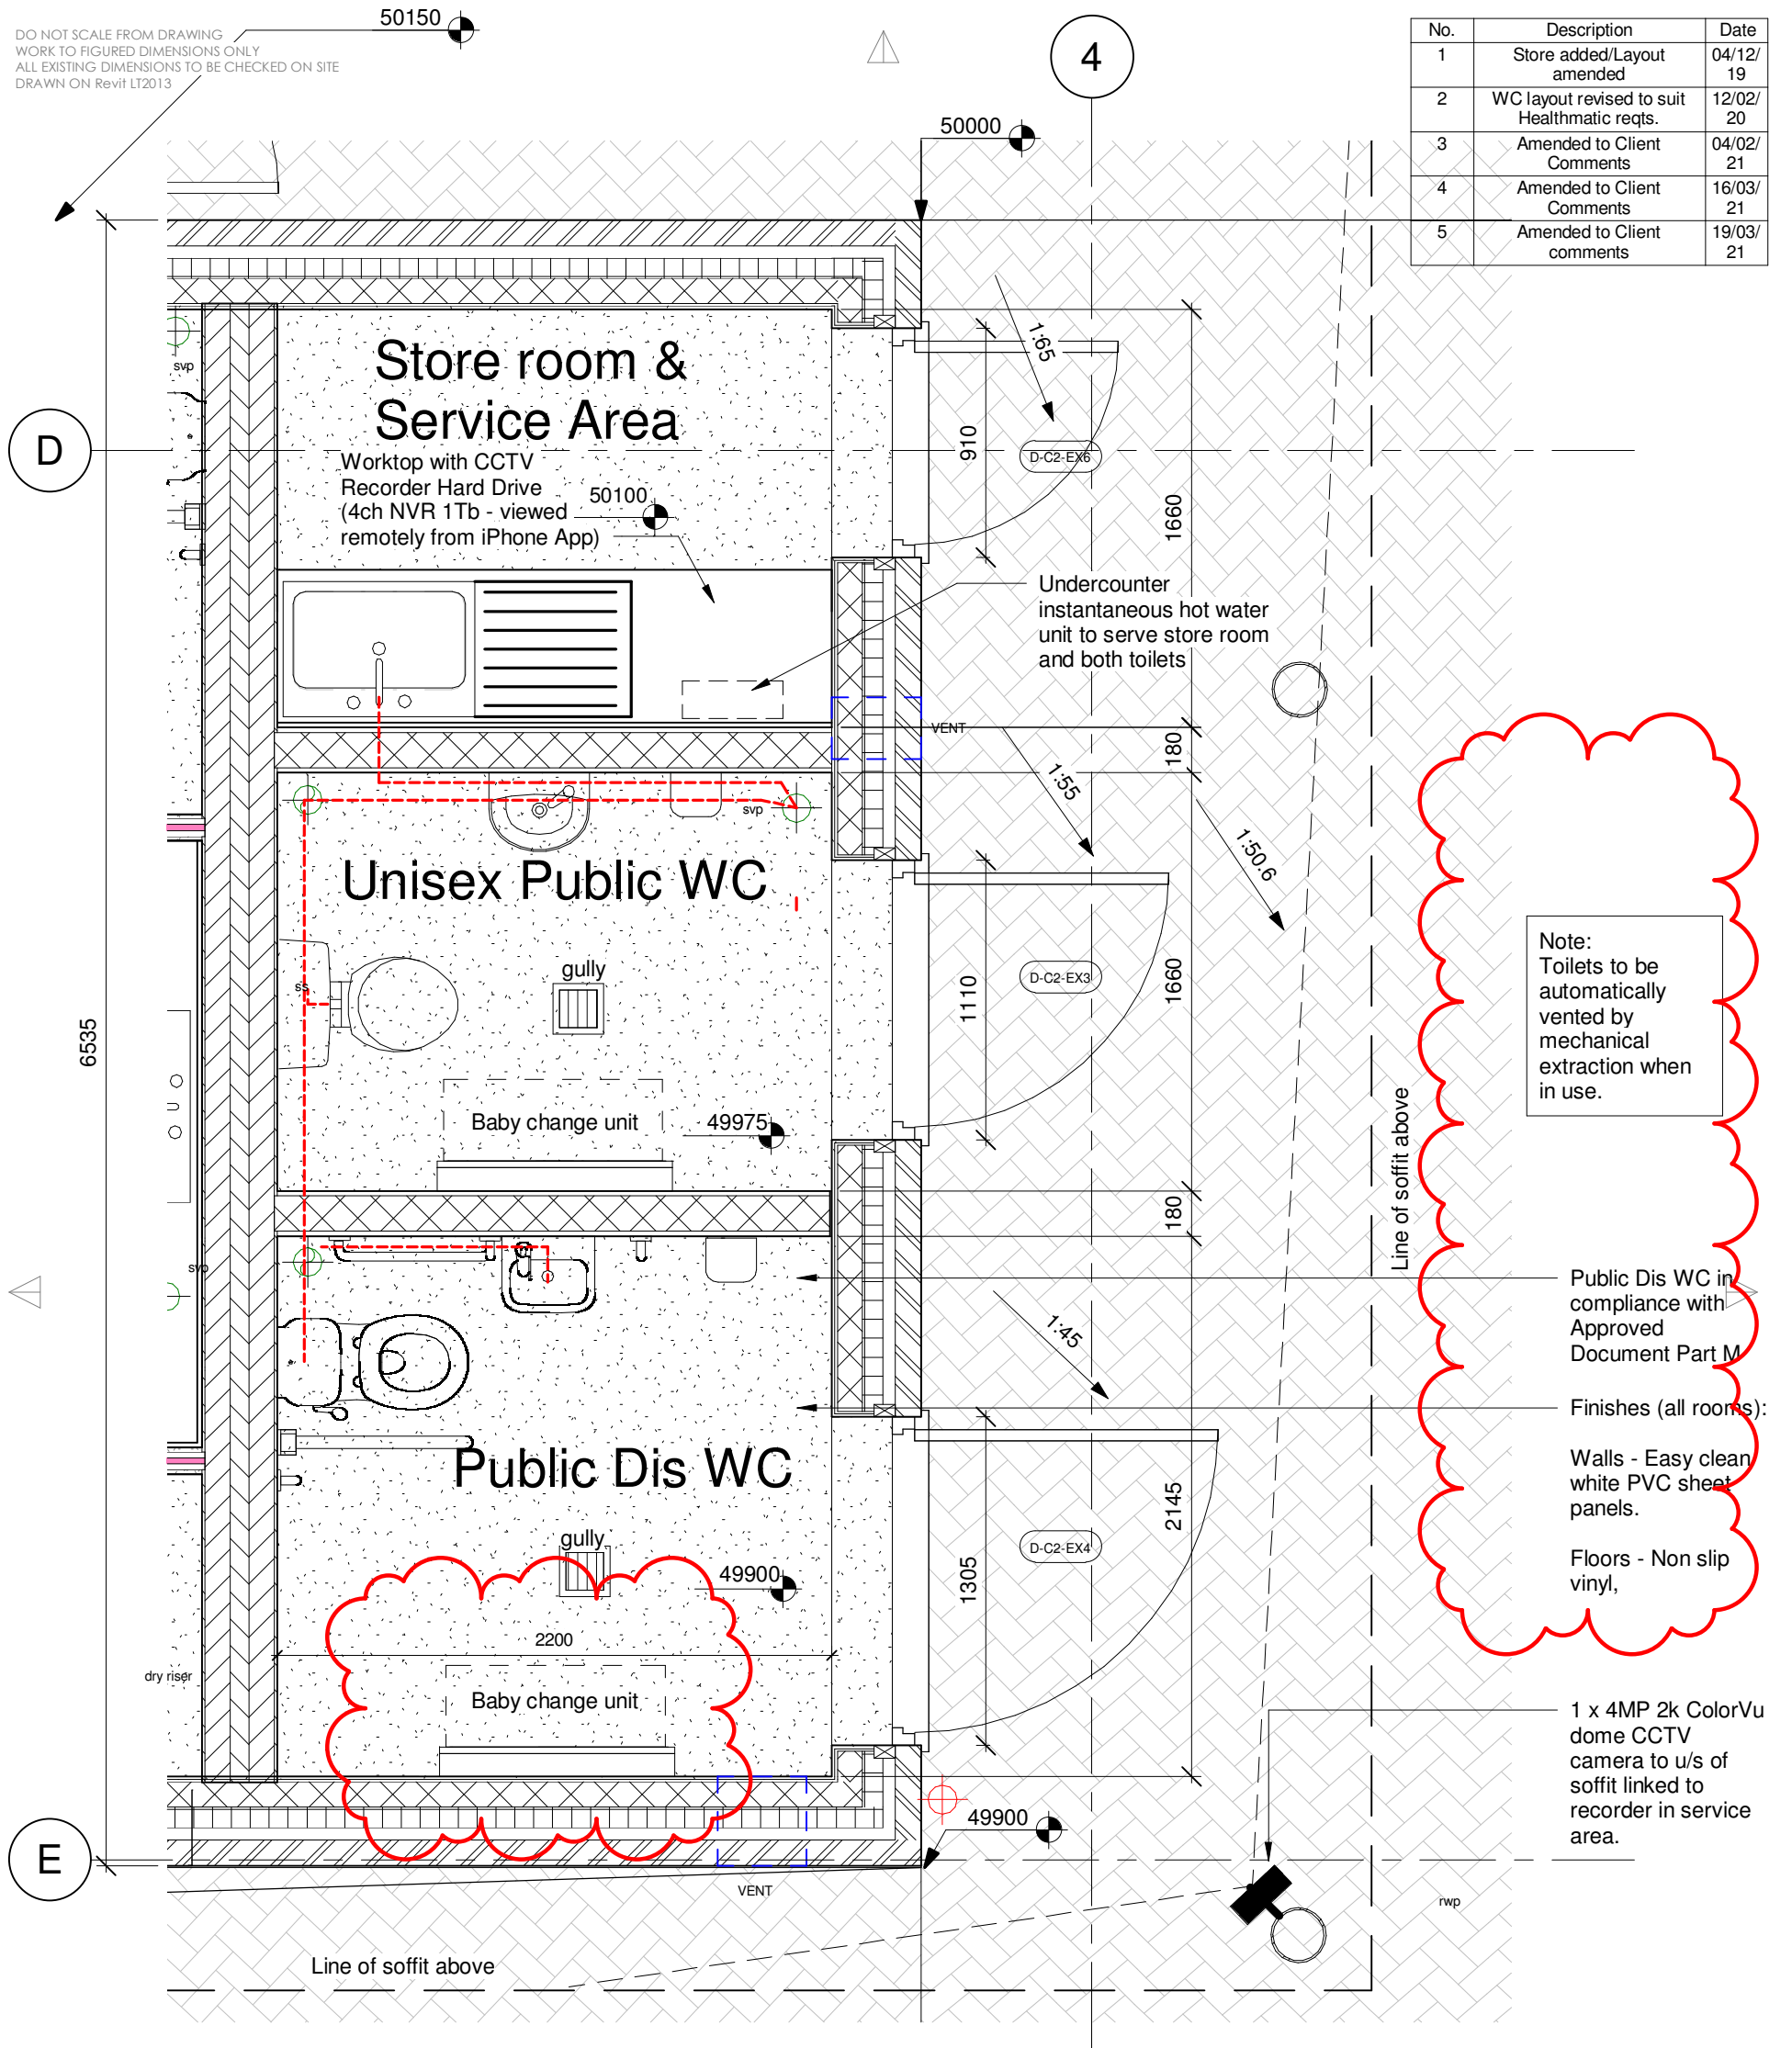

Note:
 Toilets to be automatically vented by mechanical extraction when in use.

Public Dis WC in compliance with Approved Document Part M

Finishes (all rooms):
 Walls - Easy clean white PVC sheet panels.
 Floors - Non slip vinyl,

1 x 4MP 2k ColorVu dome CCTV camera to u/s of soffit linked to recorder in service area.

1 Proposed Public Toilets - Plan

1 : 25